## VM Saltillo Spec Building

## LOCATION

Introducing the epitome of cutting-edge industrial excellence in Saltillo, MS - this brand-new, state-of-the-art manufacturing facility, meticulously crafted in 2023. Spanning an impressive 97,500 square feet, this facility offers innovation and speed to market efficiency. Boasting dock doors and top-of-the-line equipment, the building is strategically designed to streamline your operations seamlessly. With soaring 40-foot ceilings, this industrial marvel provides ample vertical space for versatile manufacturing needs. Complementing the production floor is thoughtfully integrated office space, fostering collaboration and managerial efficiency. Situated in an established industrial park within a pro-business community, this location offers unparalleled connectivity and support for your enterprise. Elevate your manufacturing capabilities with a facility that embodies the future - where form meets function in the heart of industrial progress.

Located minutes from downtown Tupelo and in close to many domestic and international companies this building provides an ideal opportunity in a pro-business community in Lee County, Mississippi.

## 97,500 SF


Building Dimensions: Site Size: Dock Doors: Drive In Doors	390' x 250' 43.0 Acres 18 1
Office:	Built-to-Needs
Ceiling Height:	40' Peak 32' Eave
Column Spacing:	25' x 50'


2882 MS-145, Saltillo, MS 38866


COORD.

34.346345, -88.698139

**CDFMS.ORG** 662-842-4521

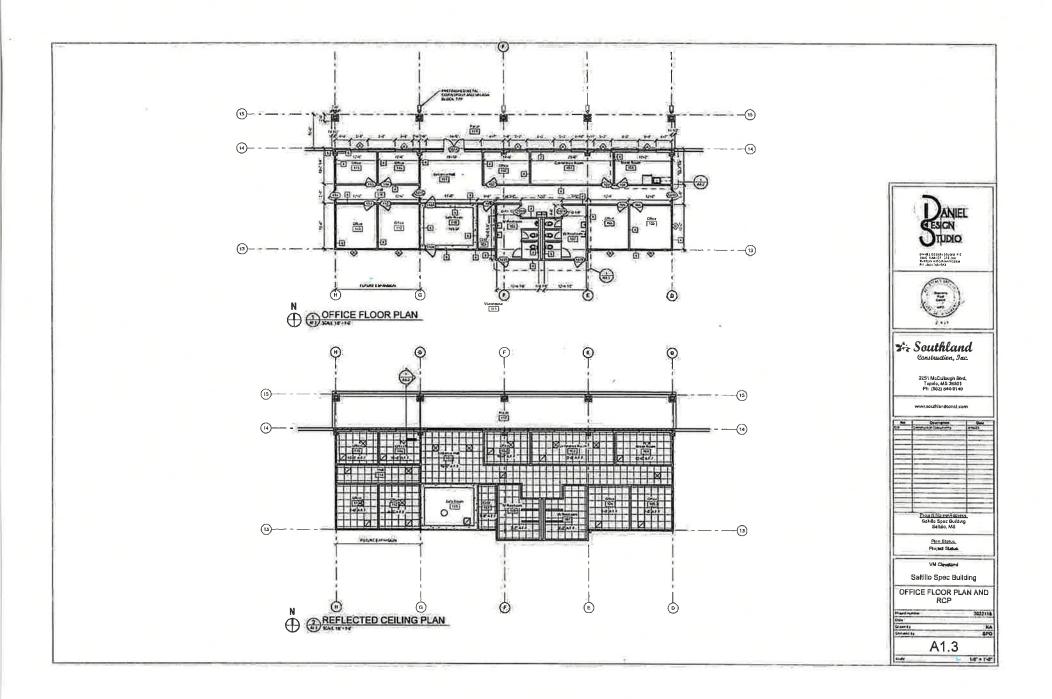

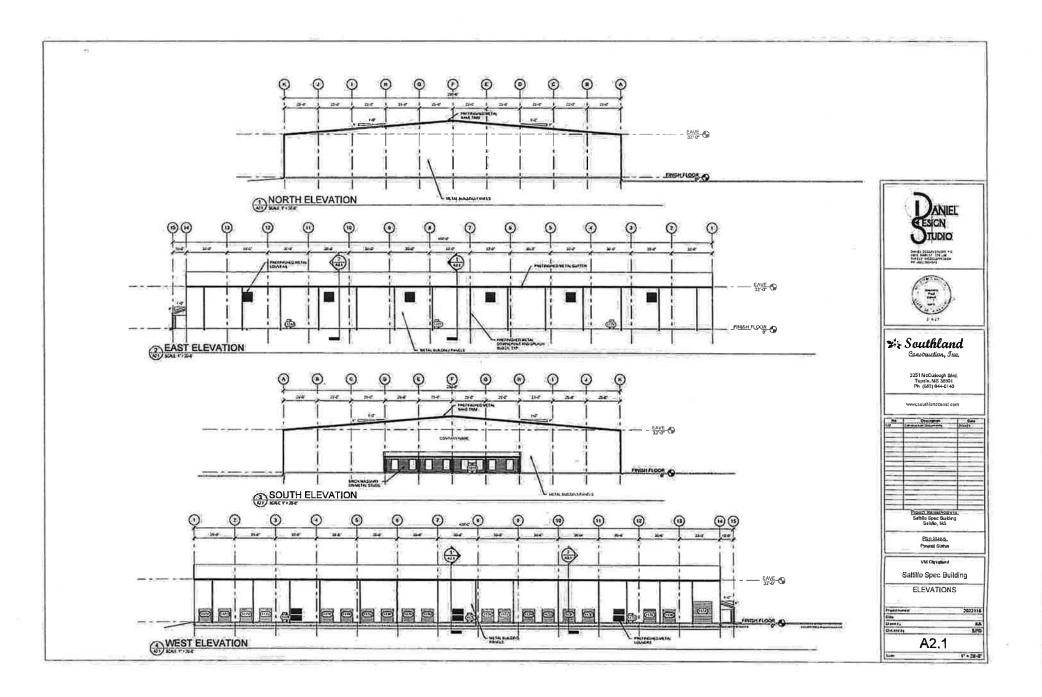


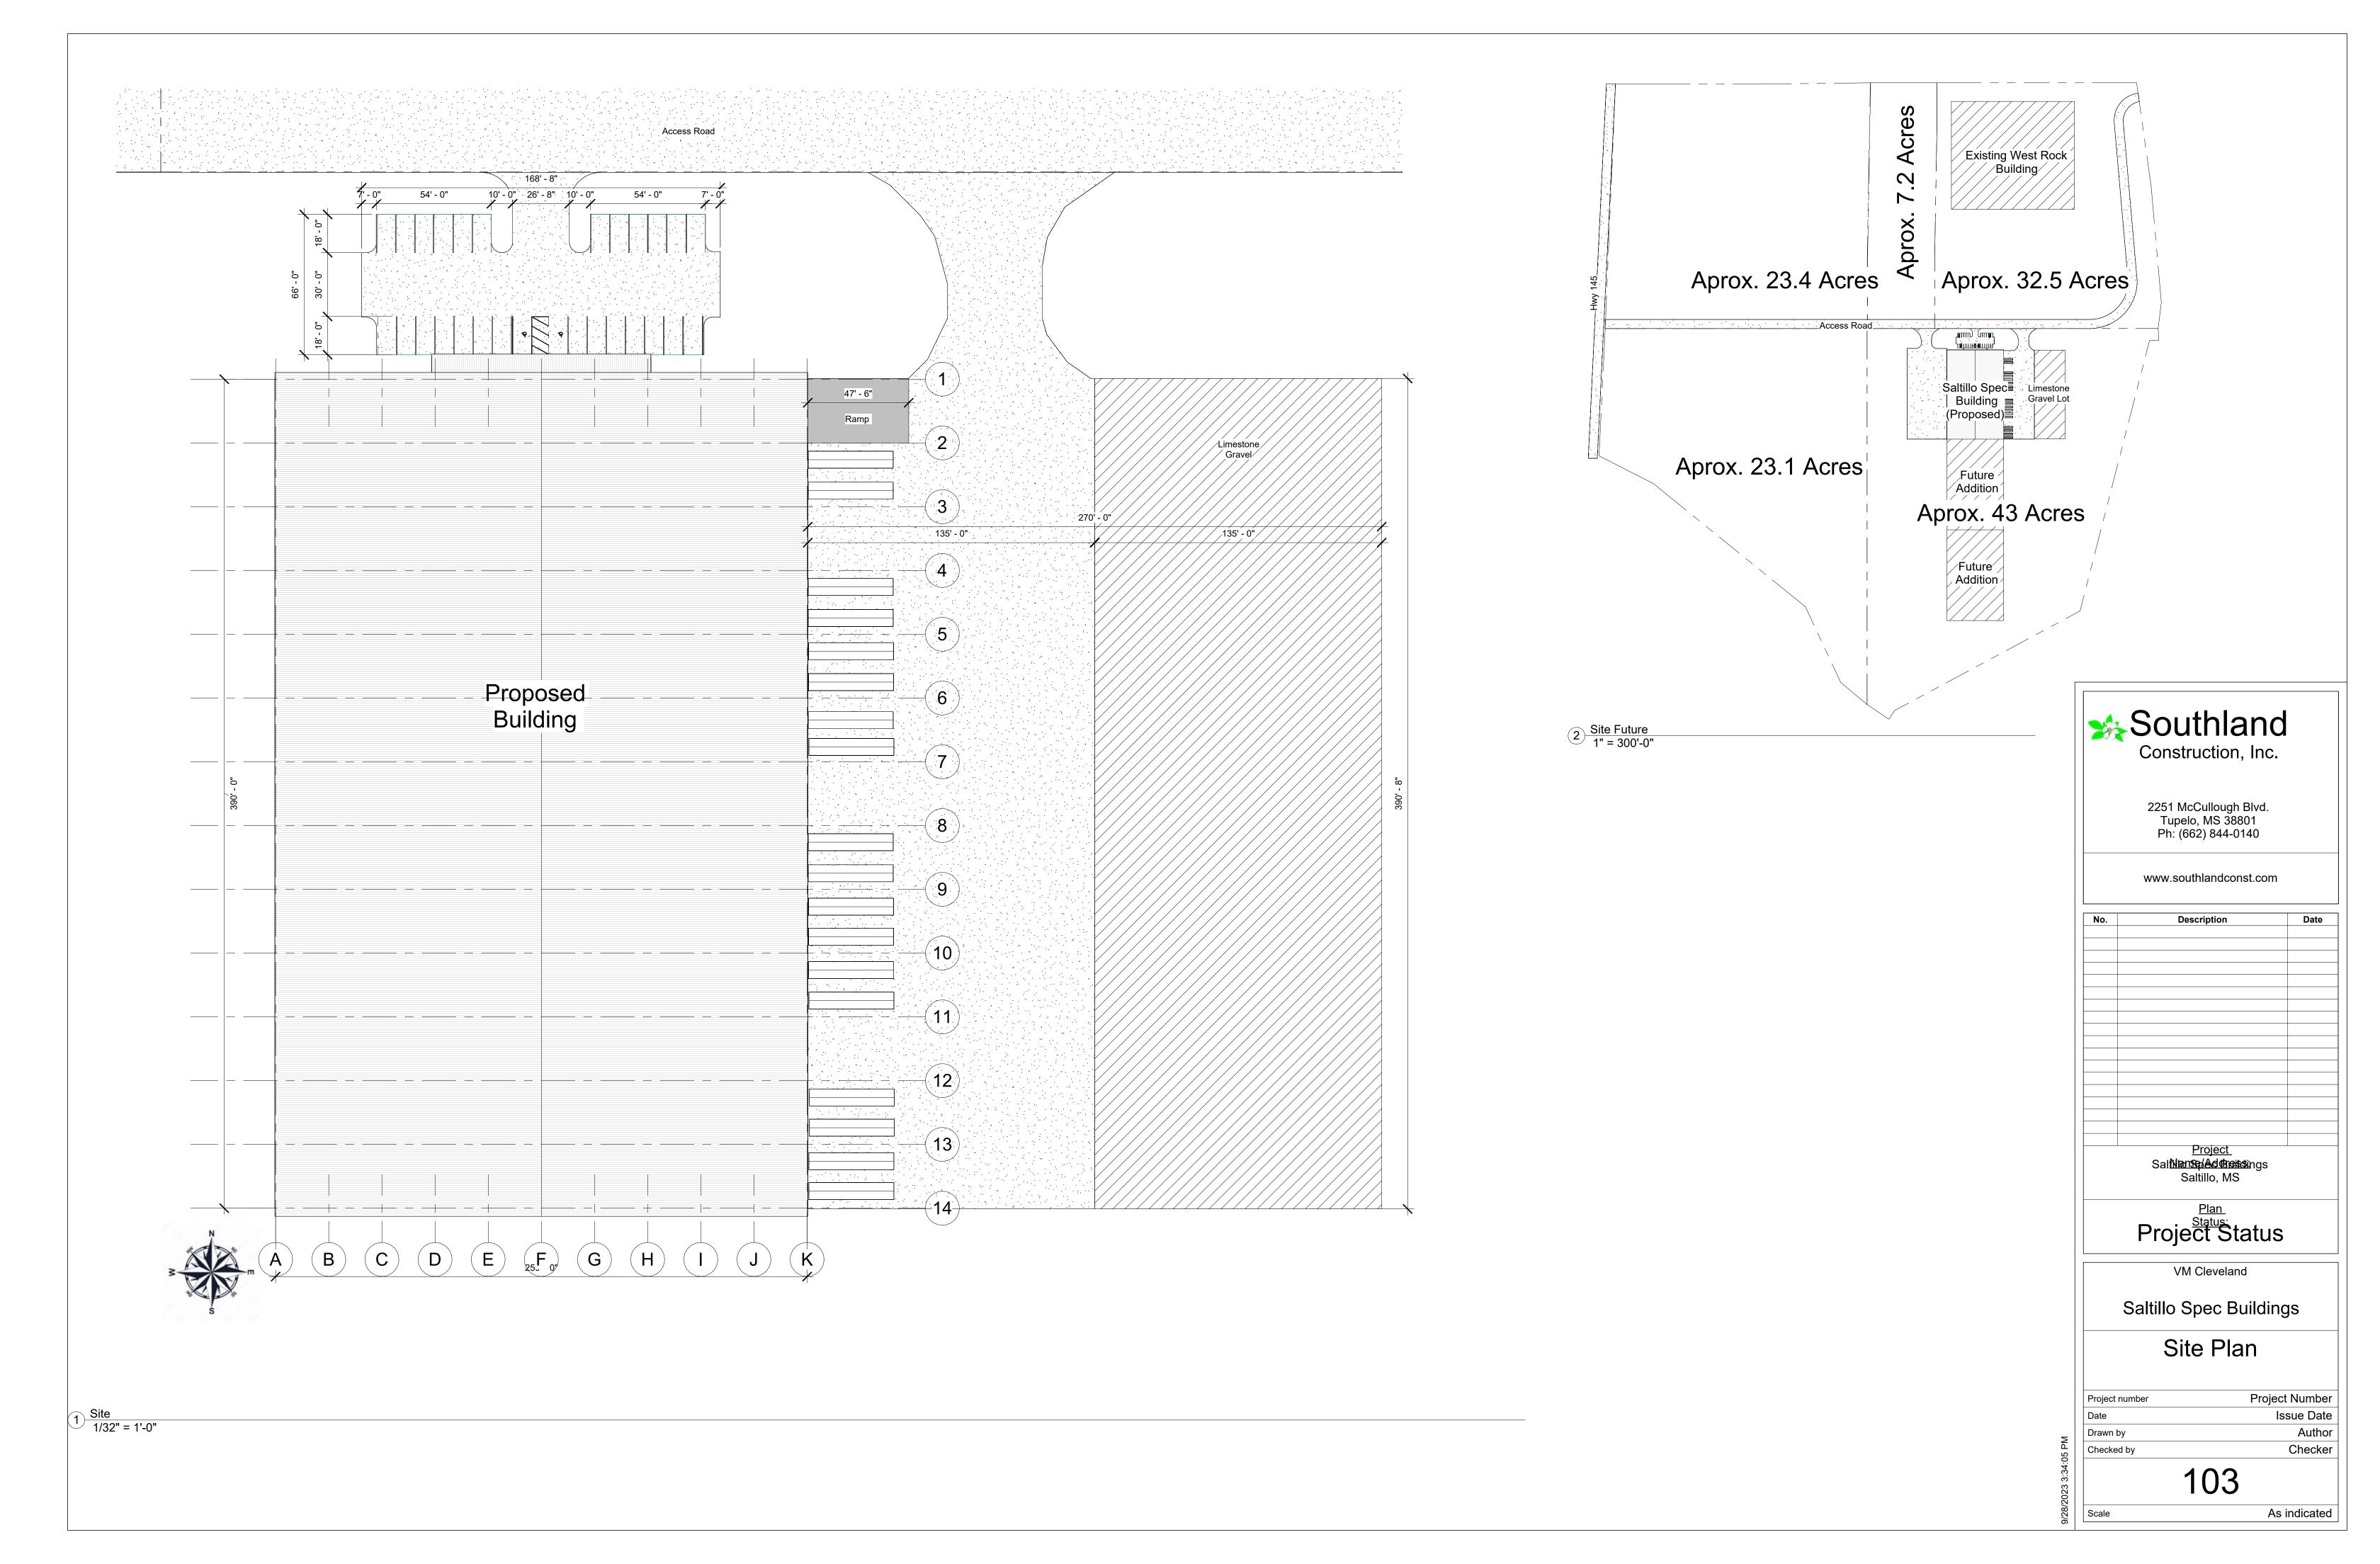



1 <u>Master Site Plan</u> 1" = 160'-0"

Southland Construction, Inc. 2251 McCullough Blvd. Tupelo, MS 38801 Ph: (662) 844-0140		
No.	Description	Date
Project Sal <b>îNanspiedebreitsi</b> ngs Saltillo, MS		
	Project Status	
VM Cleveland		
Saltillo Spec Buildings		
Master Site Plan		
Proiect	number Project	Number
Date		sue Date
Drawn	•	Author
Checke	d by	Checker
104		
Scale	1"	= 160'-0"

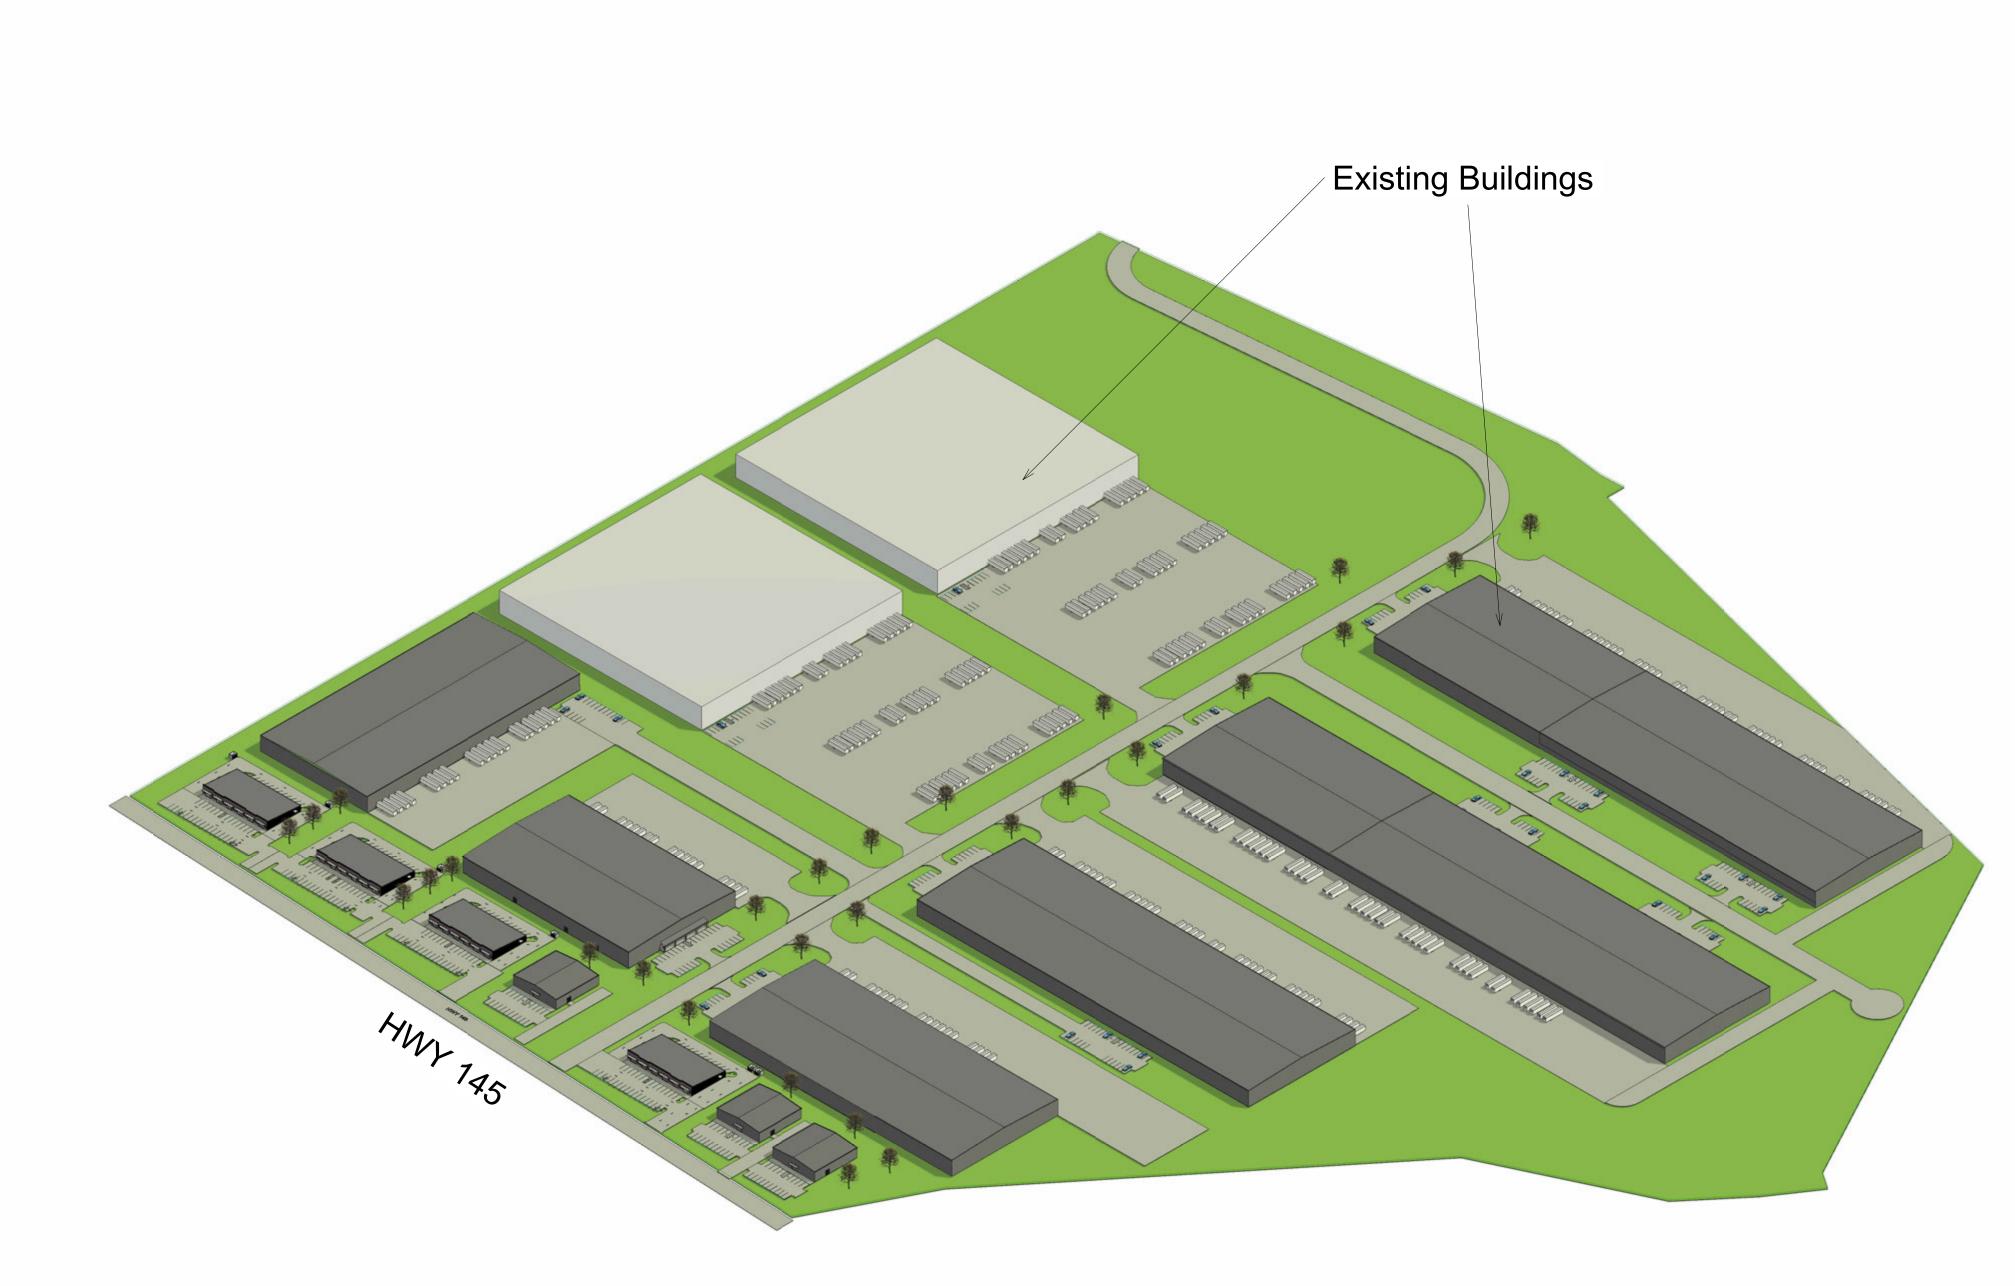

1 <del>{3D}</del>

*	Southland Construction, Inc.		
	2251 McCullough Blvd. Tupelo, MS 38801 Ph: (662) 844-0140		
	www.southlandconst.com		
No.	Description Date		
	<u>Project</u> Sal <b>îNଜୀଞ୍ଚ/Ac/ଫାଙ୍କଶ</b> ings Saltillo, MS		
	Project Status		
	VM Cleveland		
	Saltillo Spec Buildings		
	Master Site 3D		
Project	number Project Number		
Date	Issue Date		
Drawn I Checke			
	105		
Scale			